




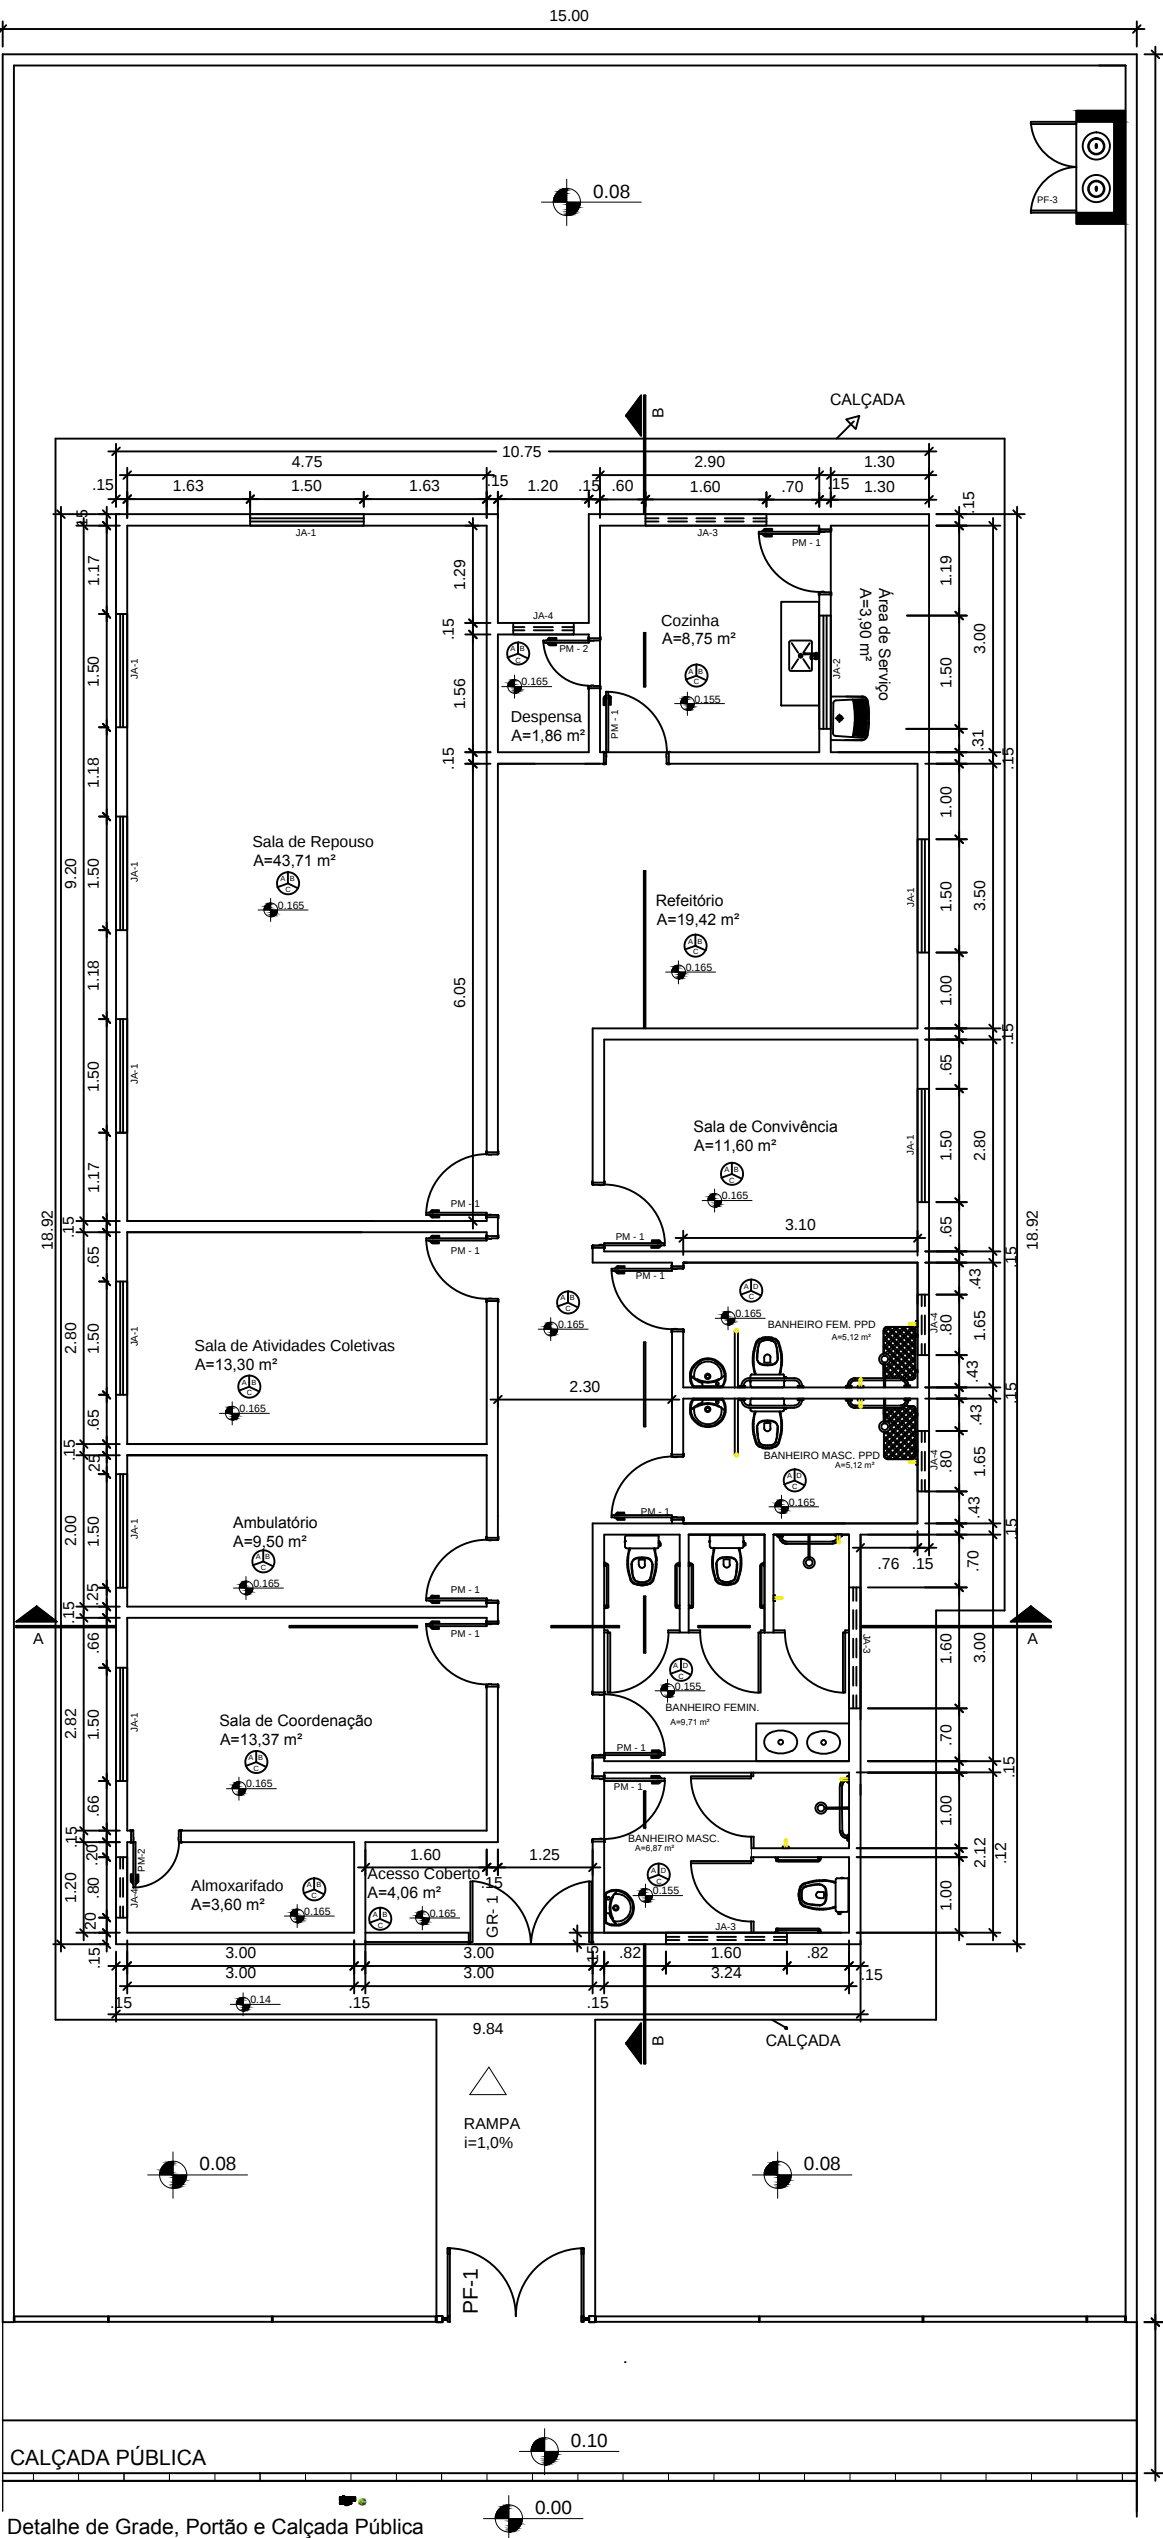


DETALHE ABRIGO GLP

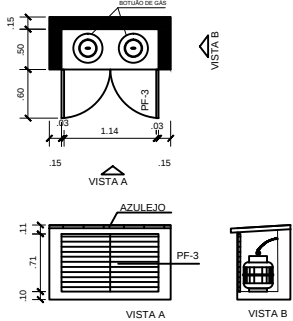

DETALHE DE ESQUADRIAS

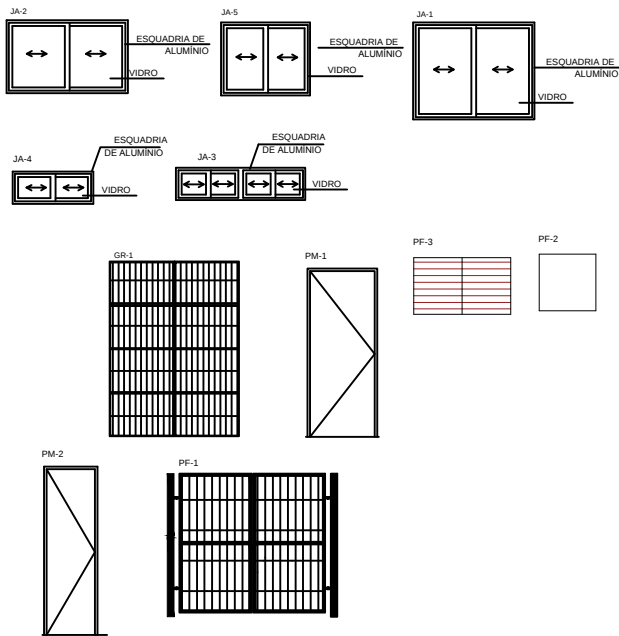

QUADRO DE ABERTURAS					
ABERTURAS	LARGURAS(m)	ALTURA(m)	PEITORIL(m)	MATERIAL	QUANTIDADE
PM-1	0,80	2,10		PORTA DE MADEIRA	11
PM-2	0,60	2,10		PORTA DE MADEIRA	2
JA-1	1,50	1,20	0,90	JANELA DE ALUMINIO E VIDRO	9
JA-2	1,50	0,90	1,20	JANELA DE ALUMINIO E VIDRO	1
JA-3	1,60	0,40	1,70	JANELA DE ALUMINIO E VIDRO	3
JA-4	0,80	0,40	1,70	JANELA DE ALUMINIO E VIDRO	4
PF-1	1,80	1,72		PORTA DE FERRO	1
PF-2	0,70	0,70		PORTA DE FERRO	1
PF - 3	1,20	0,70		PORTA DE FERRO	1
GR - 1	1,60	2,20		GRADE DE FERRO	1

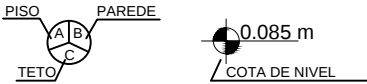

A - CERÂMICA 30cm X 30cm, Pi-4
B - PINTURA COM TINTA ACRÍLICA, BRANCO GELO
C - PINTURA COM TINTA PVA, BRANCO NEVE
D - AZULEJO 15cm X 15cm - PISO AO TETO
E - CERÂMICA ANTIDERRAPANTE 30cm X 30cm, Pi-4

