


PROJEÇÃO DO TERRENO

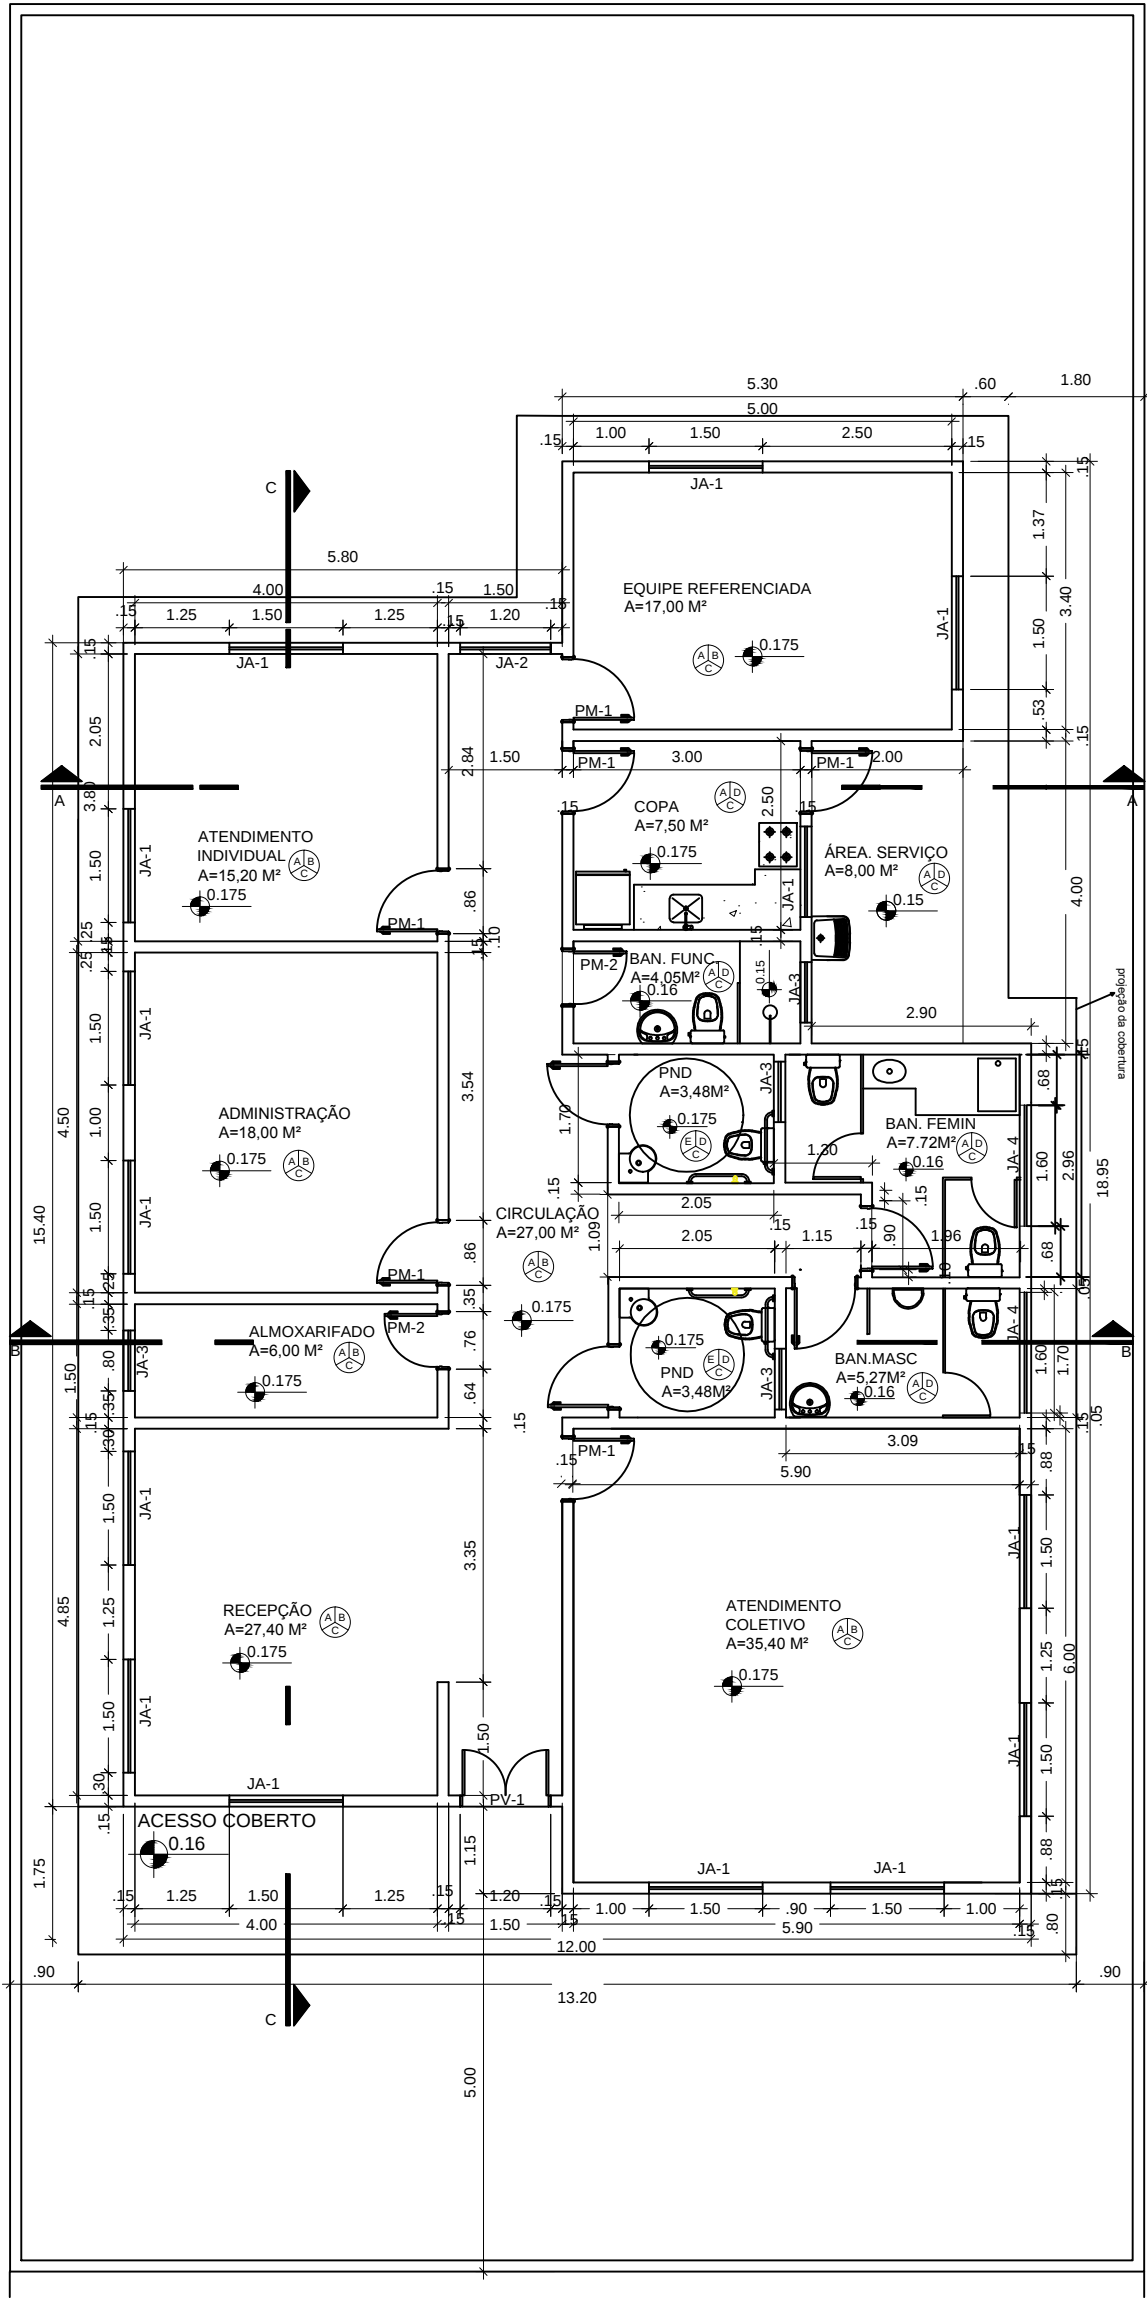

QUADRO DE ABERTURAS

ABERTURA	LARGURA(m)	ALTURA(m)	PEITORIL(m)	MATERIAL	QUANTIDADE
PV-1	1,20	2,10		PORTA DE VIDRO	1
PM-1	0,80	2,10		PORTA DE MADEIRA	10
PM-2	0,70	2,10		PORTA DE MADEIRA	2
JA-1	1,50	1,20	0,90		14
JA-2	1,20	1,20	0,90		1
JA-3	0,80	0,40	1,70		3
JA- 4	1,60	0,40	1,70		2
PF-1	1,80	1,72		PORTA DE FERRO	1
PF-2	1,20	0,70		PORTA DE FERRO	1
PF-3	0,70	0,70		PORTA DE FERRO	1

