



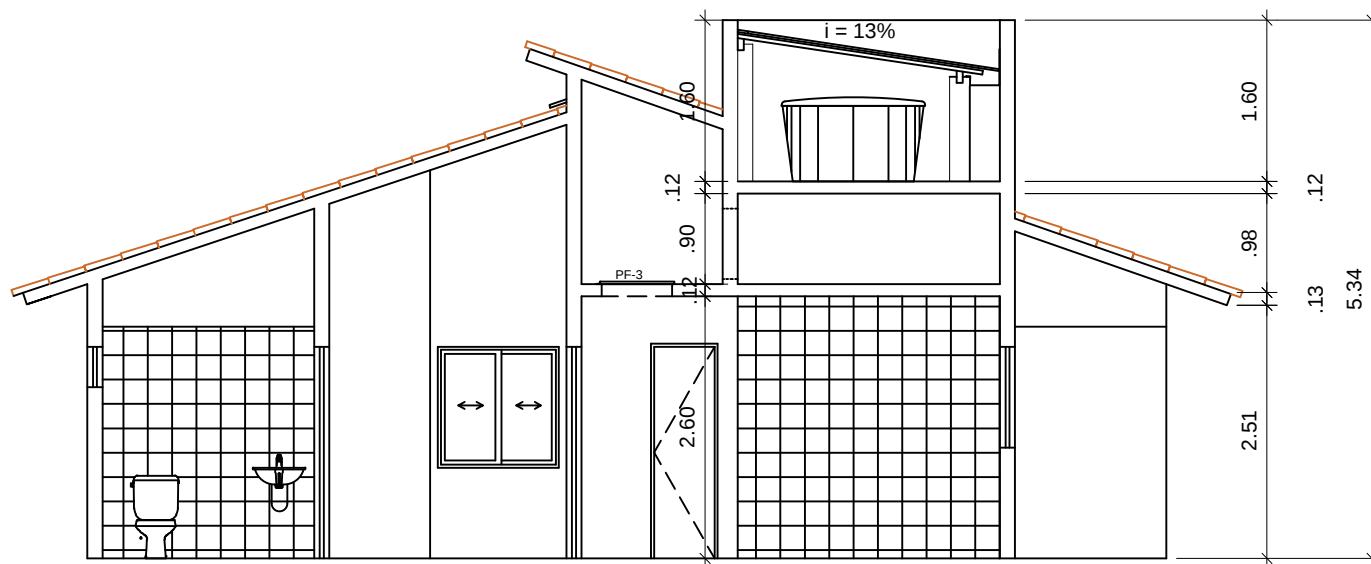

CORTE A-A
ESCALA 1:00

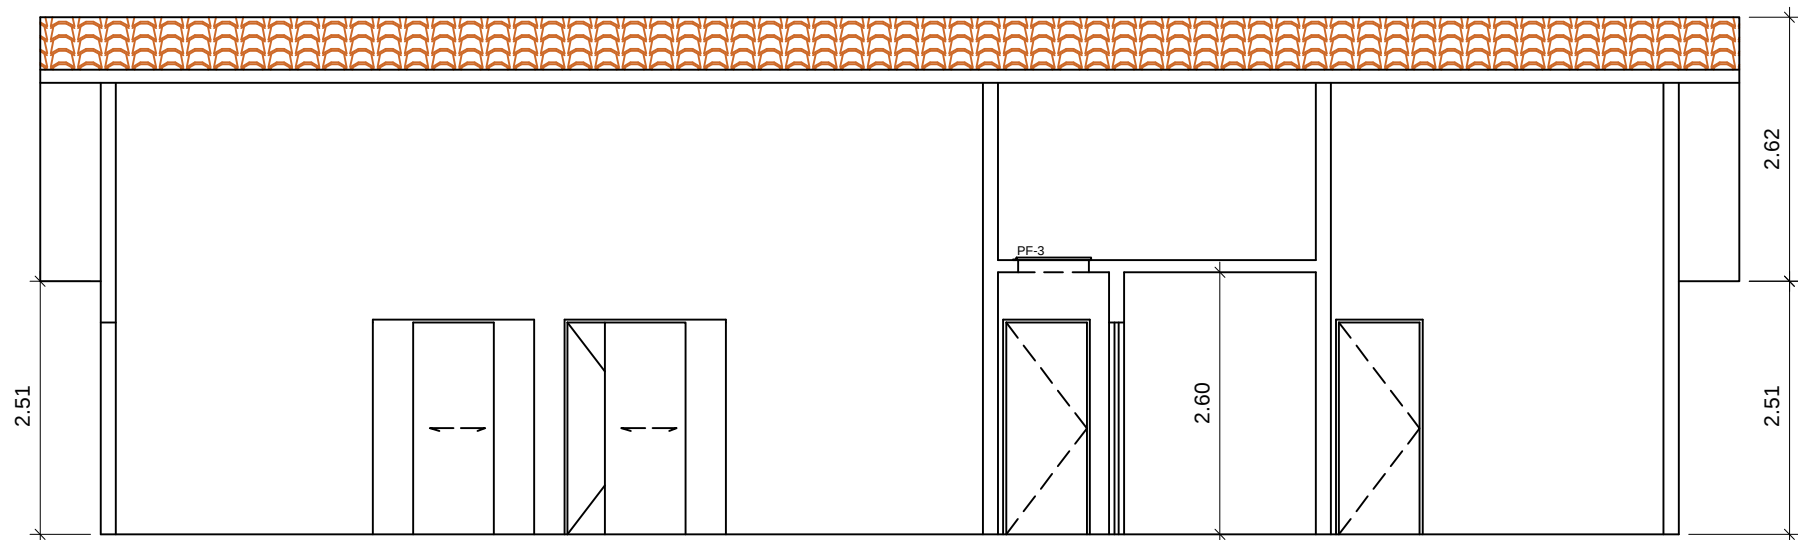

CORTE B-B
ESCALA 1:00