




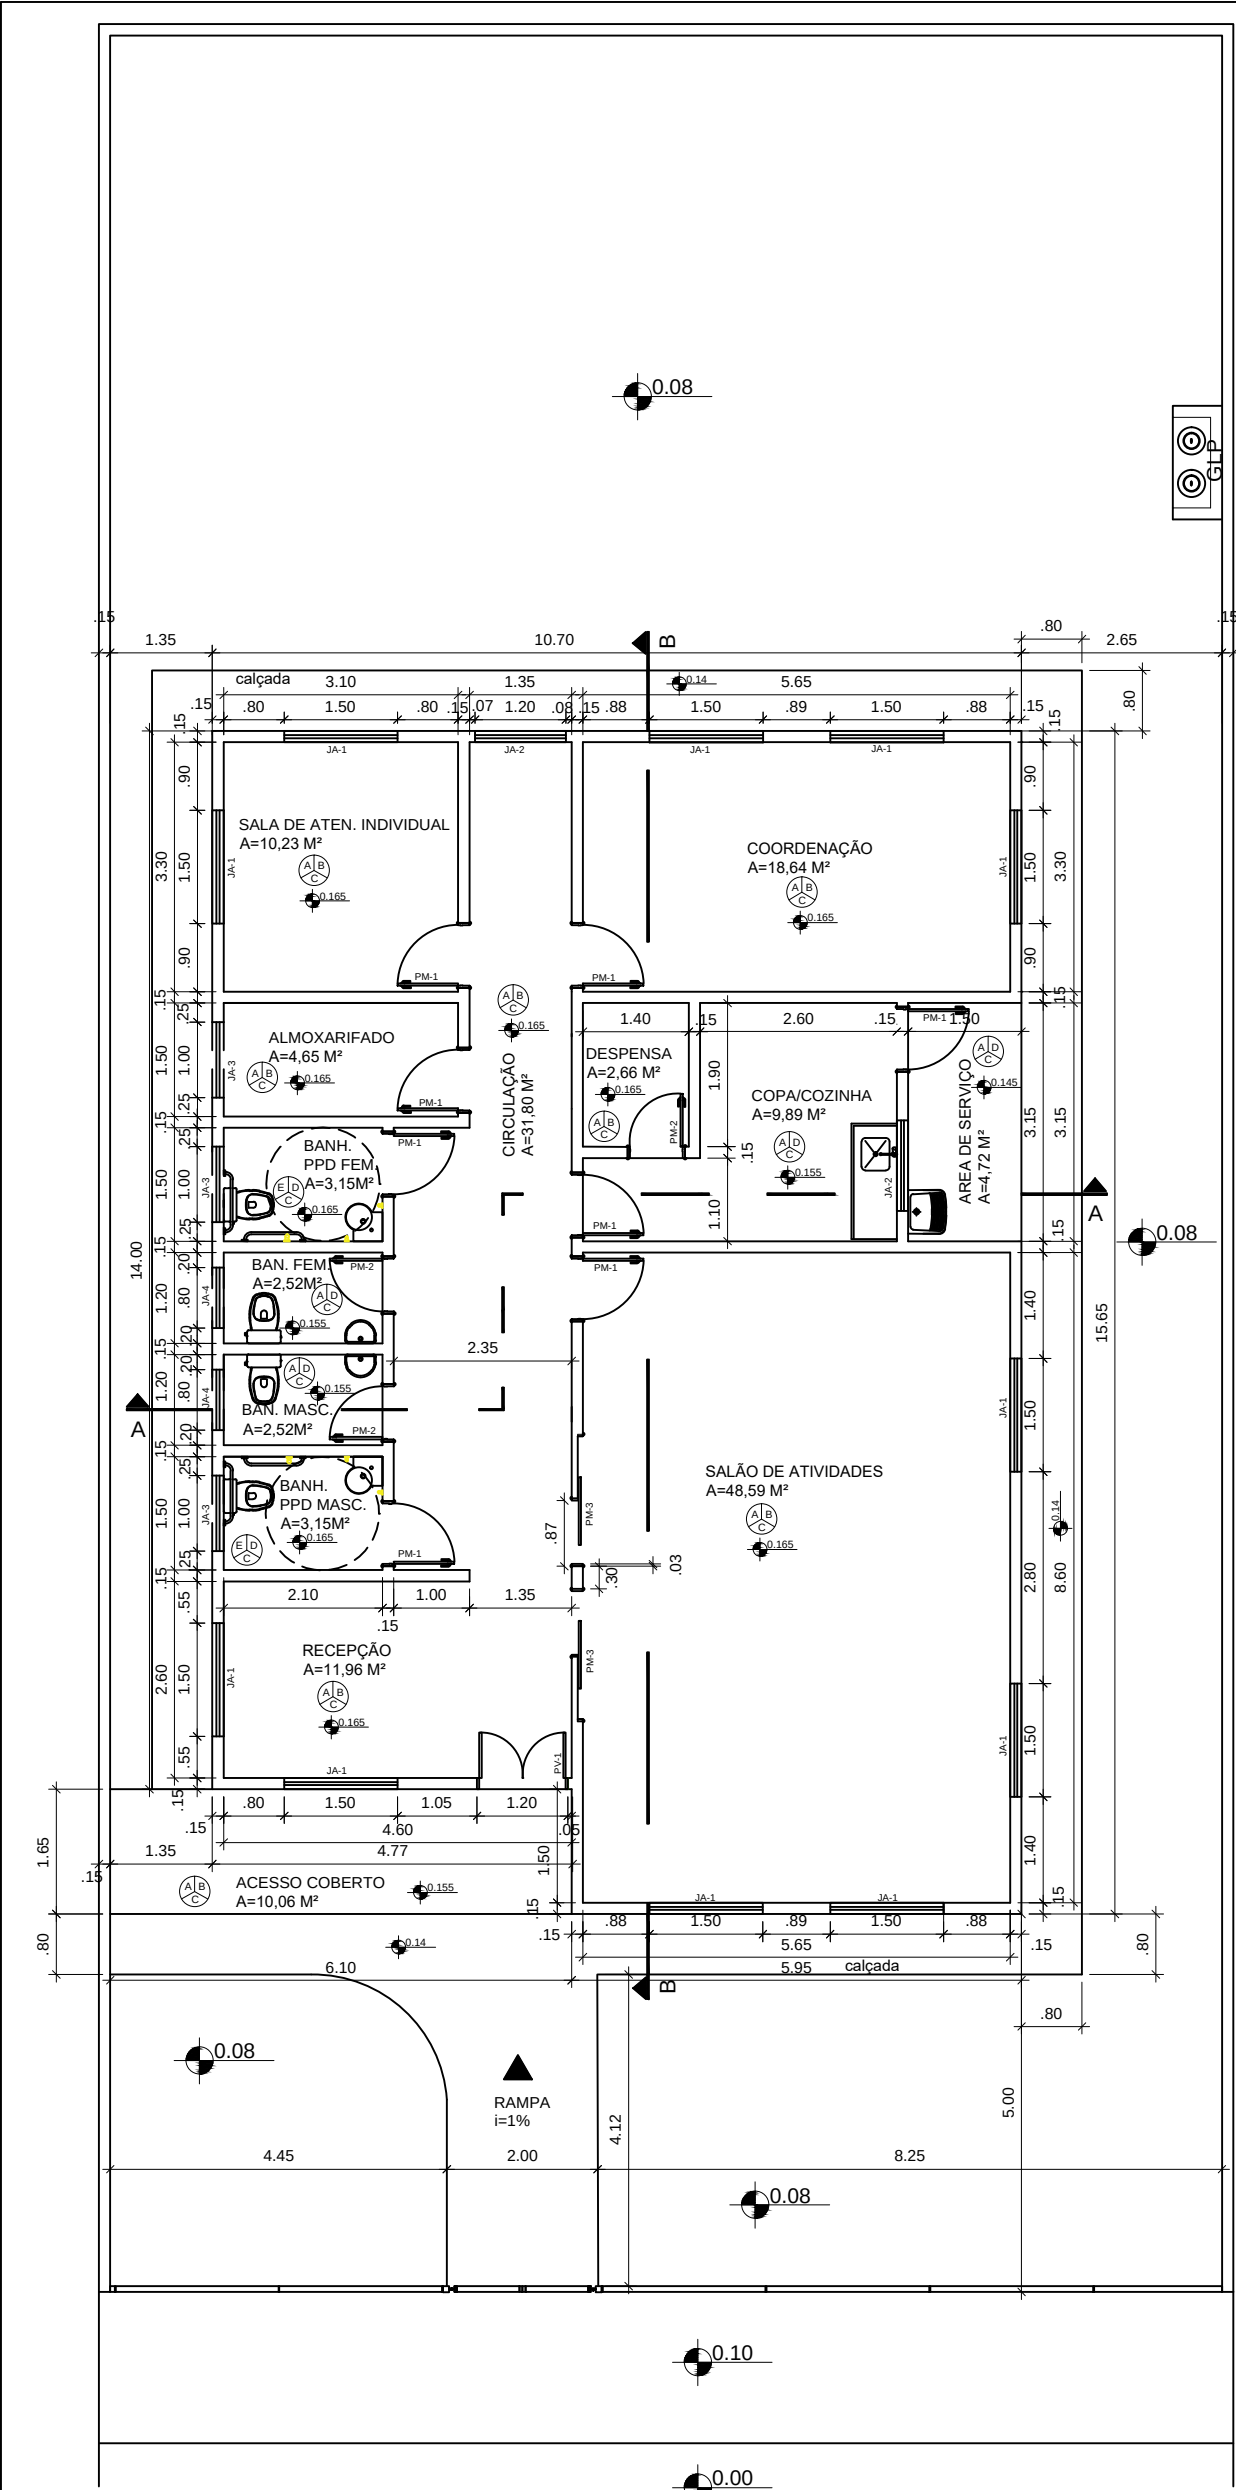

DETALHE DE ESQUADRIAS

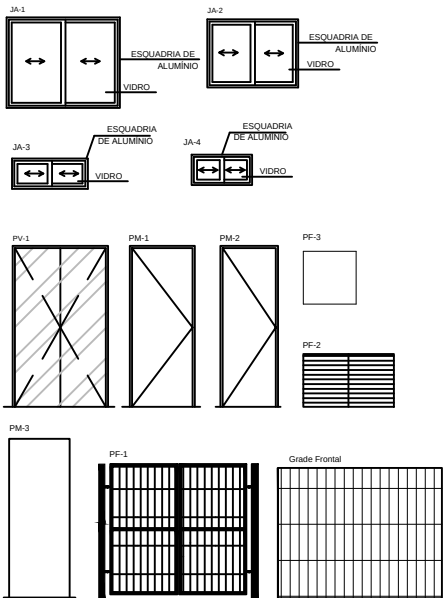

DETALHE ABRIGO GLP

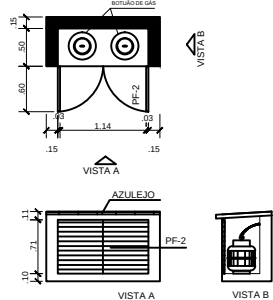

QUADRO DE ABERTURAS					
ABERTURAS	LARGURAS(m)	ALTURA(m)	PEITORIL(m)	MATERIAL	QUANTIDADE
PV-1	1,20	2,10		PORTA DE VIDRO	1
PM-1	0,80	2,10		PORTA DE MADEIRA	8
PM-2	0,70	2,10		PORTA DE MADEIRA	3
PM-3	0,80	2,10		PORTA DE MADEIRA	2
JA-1	1,50	1,20	0,90	JANELA DE ALUMINIO E VIDRO	11
JA-2	1,20	0,90	1,20	JANELA DE ALUMINIO E VIDRO	2
JA-3	1,00	0,40	1,70	JANELA DE ALUMINIO E VIDRO	3
JA-4	0,80	0,40	1,70	JANELA DE ALUMINIO E VIDRO	2
PF-1	1,80	1,72		PORTA DE FERRO	1
PF-2	0,70	1,20		PORTA DE FERRO	1
PF-3	0,70	0,70		PORTA DE FERRO	1
PF-4	1,20	0,90	1,20	JANELA DE ALUMINIO E VIDRO	1

