



CORTE A-A

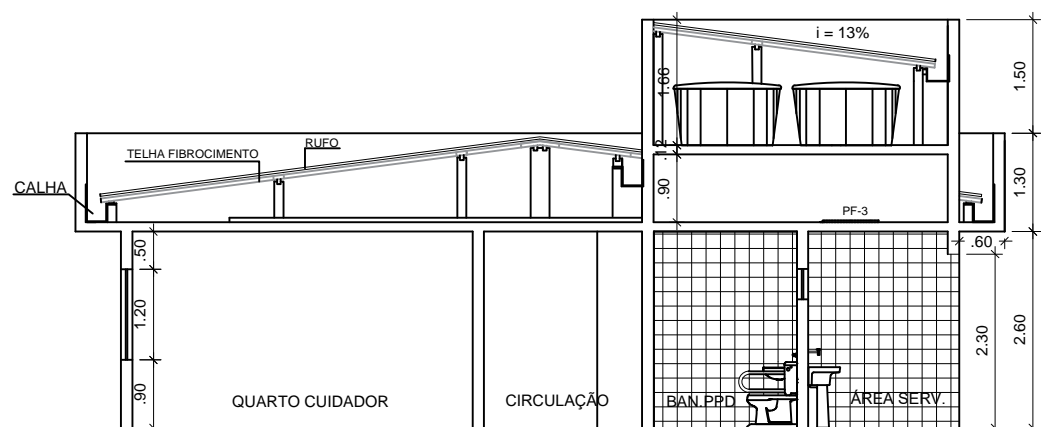

CORTE B-B

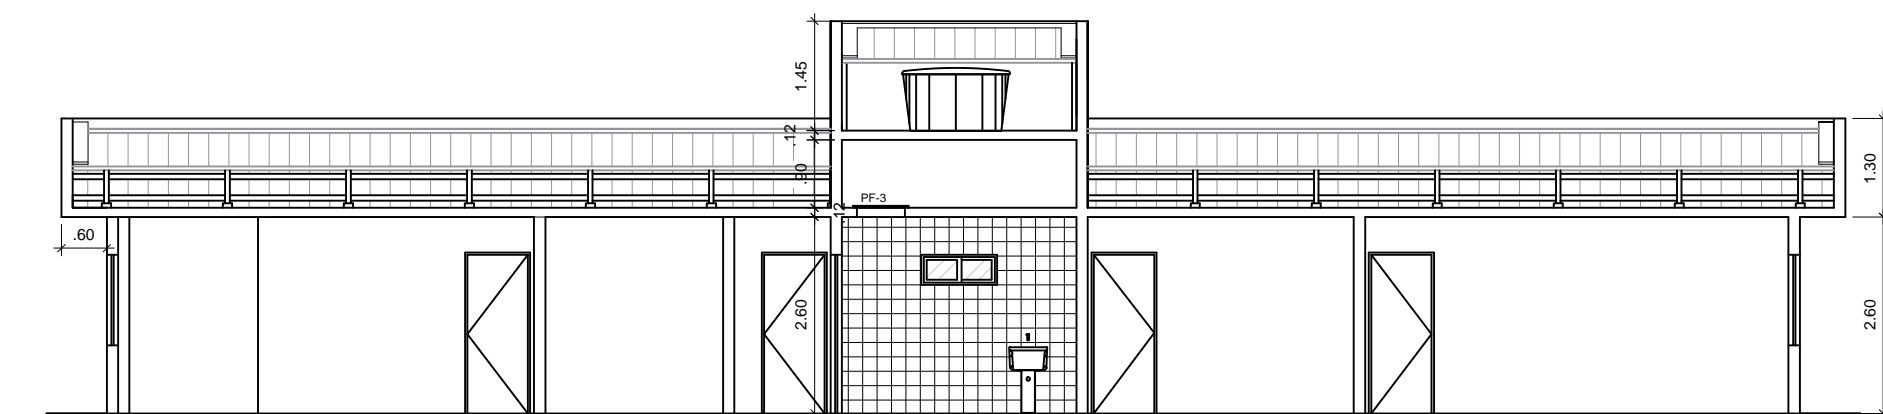

CORTE C-C